



PARK STREET
HOMES™

MAGNOLIA PLAN


4 BEDROOMS
2.5 BATHROOMS
1844 SQFT




FRONT ELEVATION



FRONT ELEVATION "B"

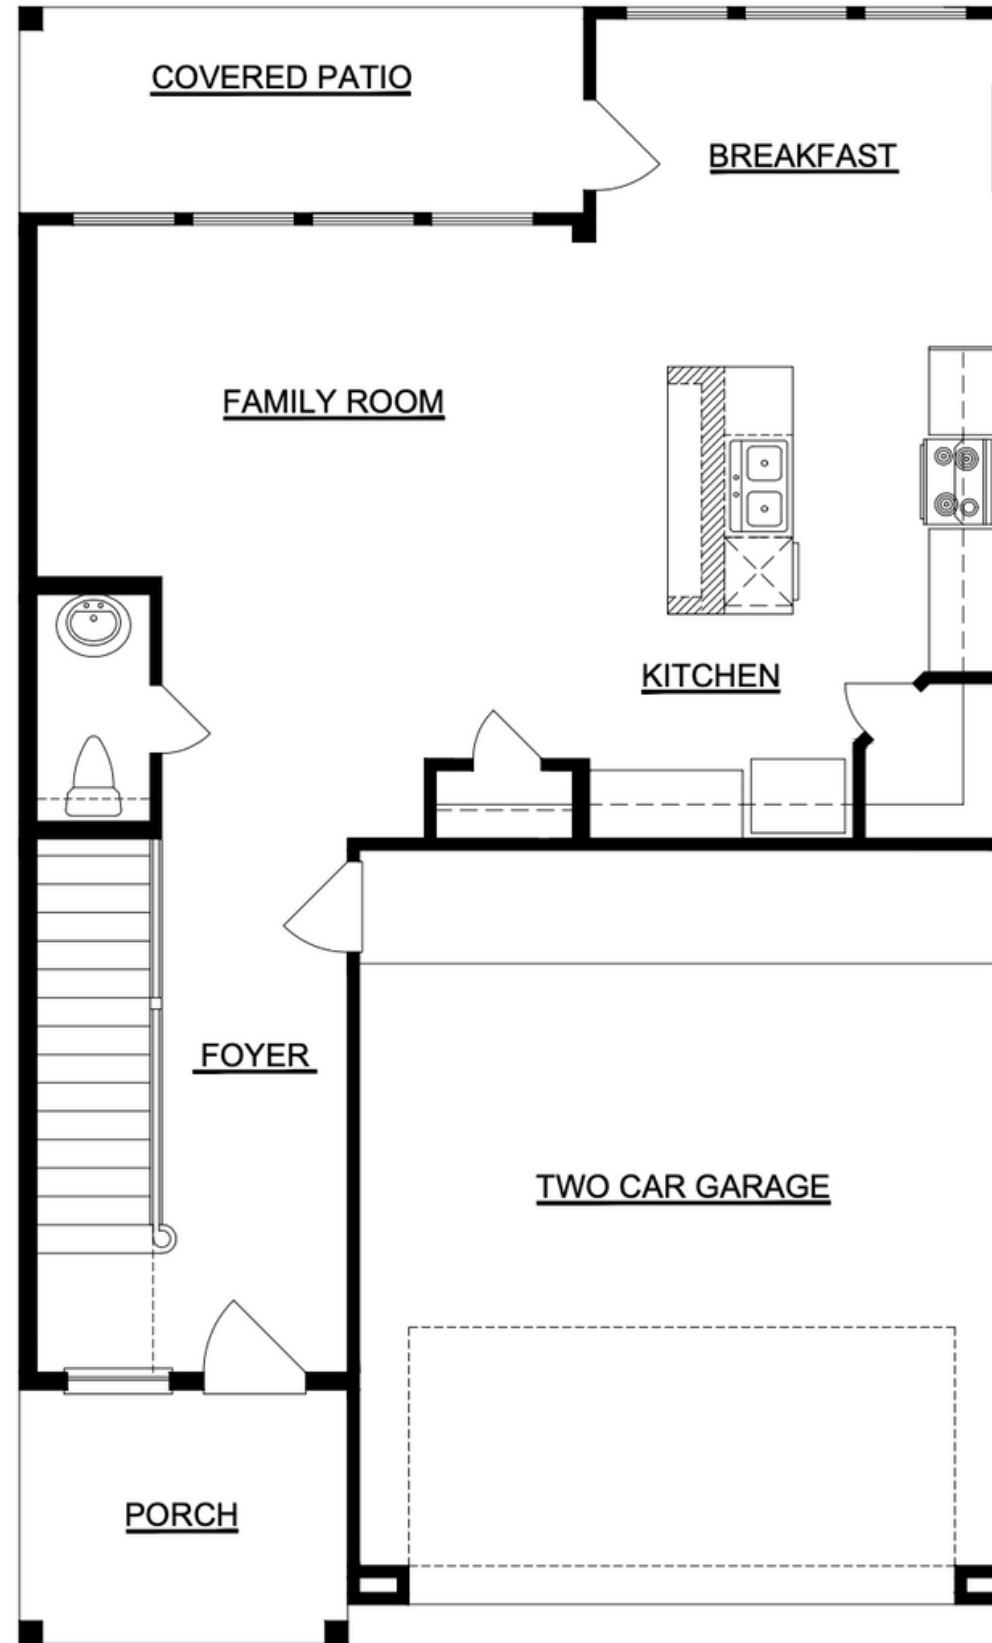

1ST FLOOR PLAN
SCALE: 1/8" = 1'-0"

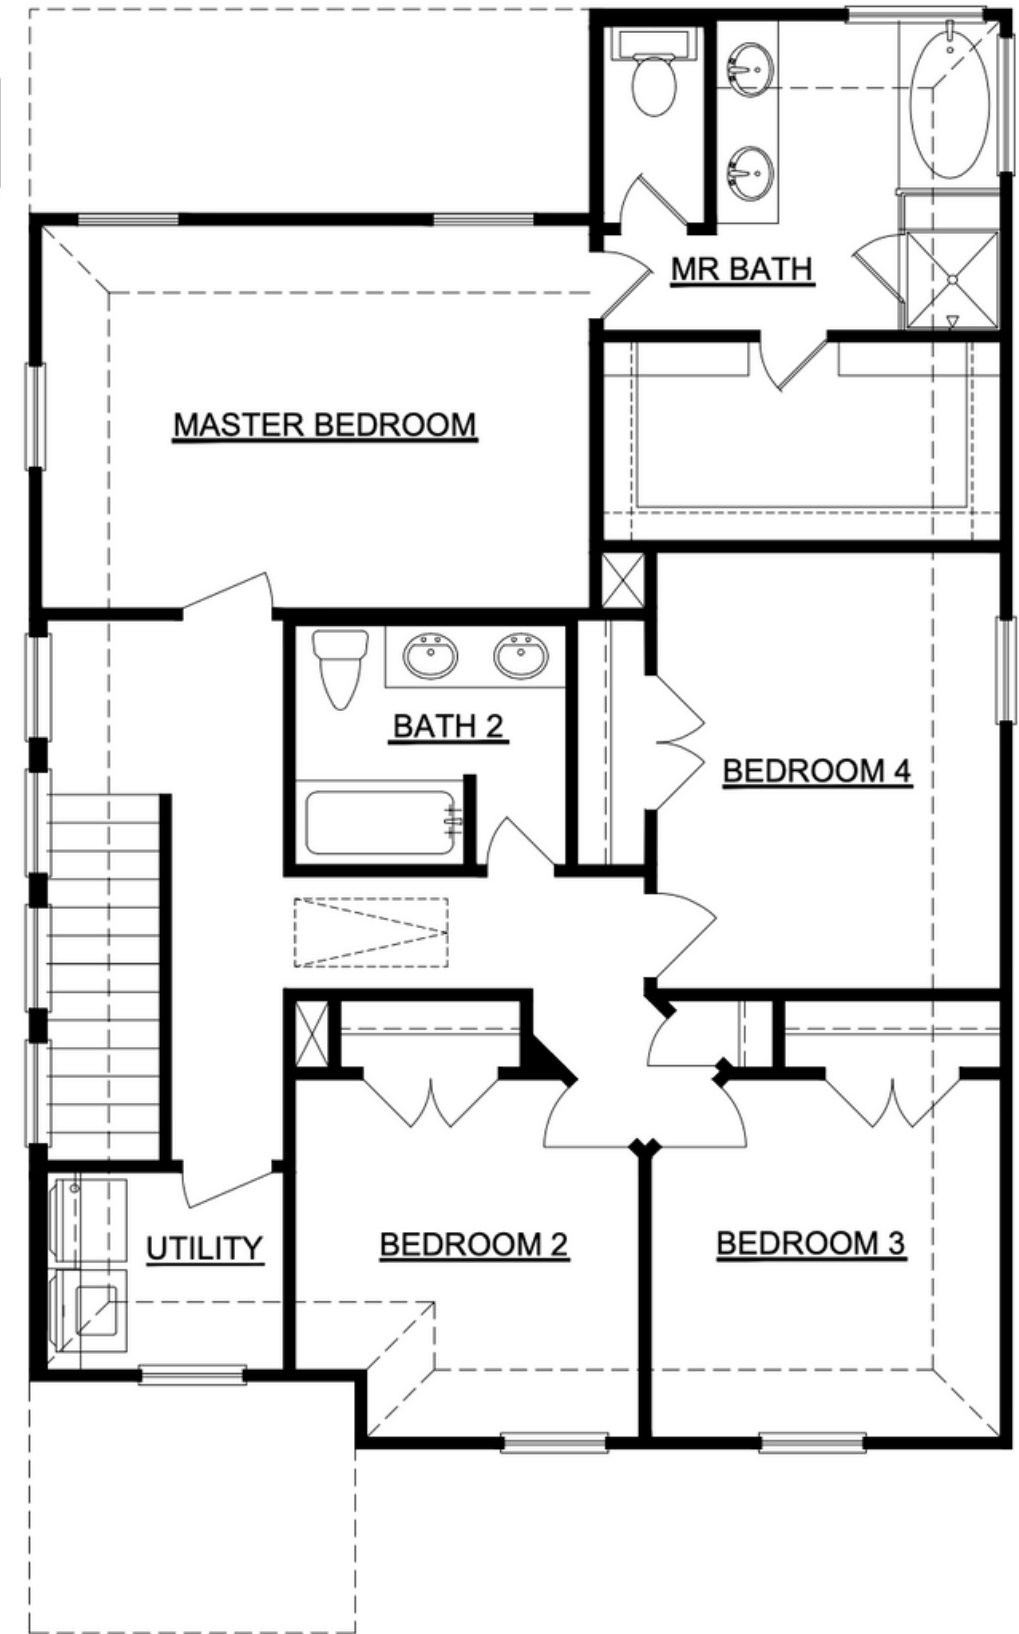

2ND FLOOR PLAN
SCALE: 1/8" = 1'-0"