




PARK STREET

HOMES™

CEDAR

PLAN


3 BEDROOMS
2.5 BATHROOMS
1595 SQFT

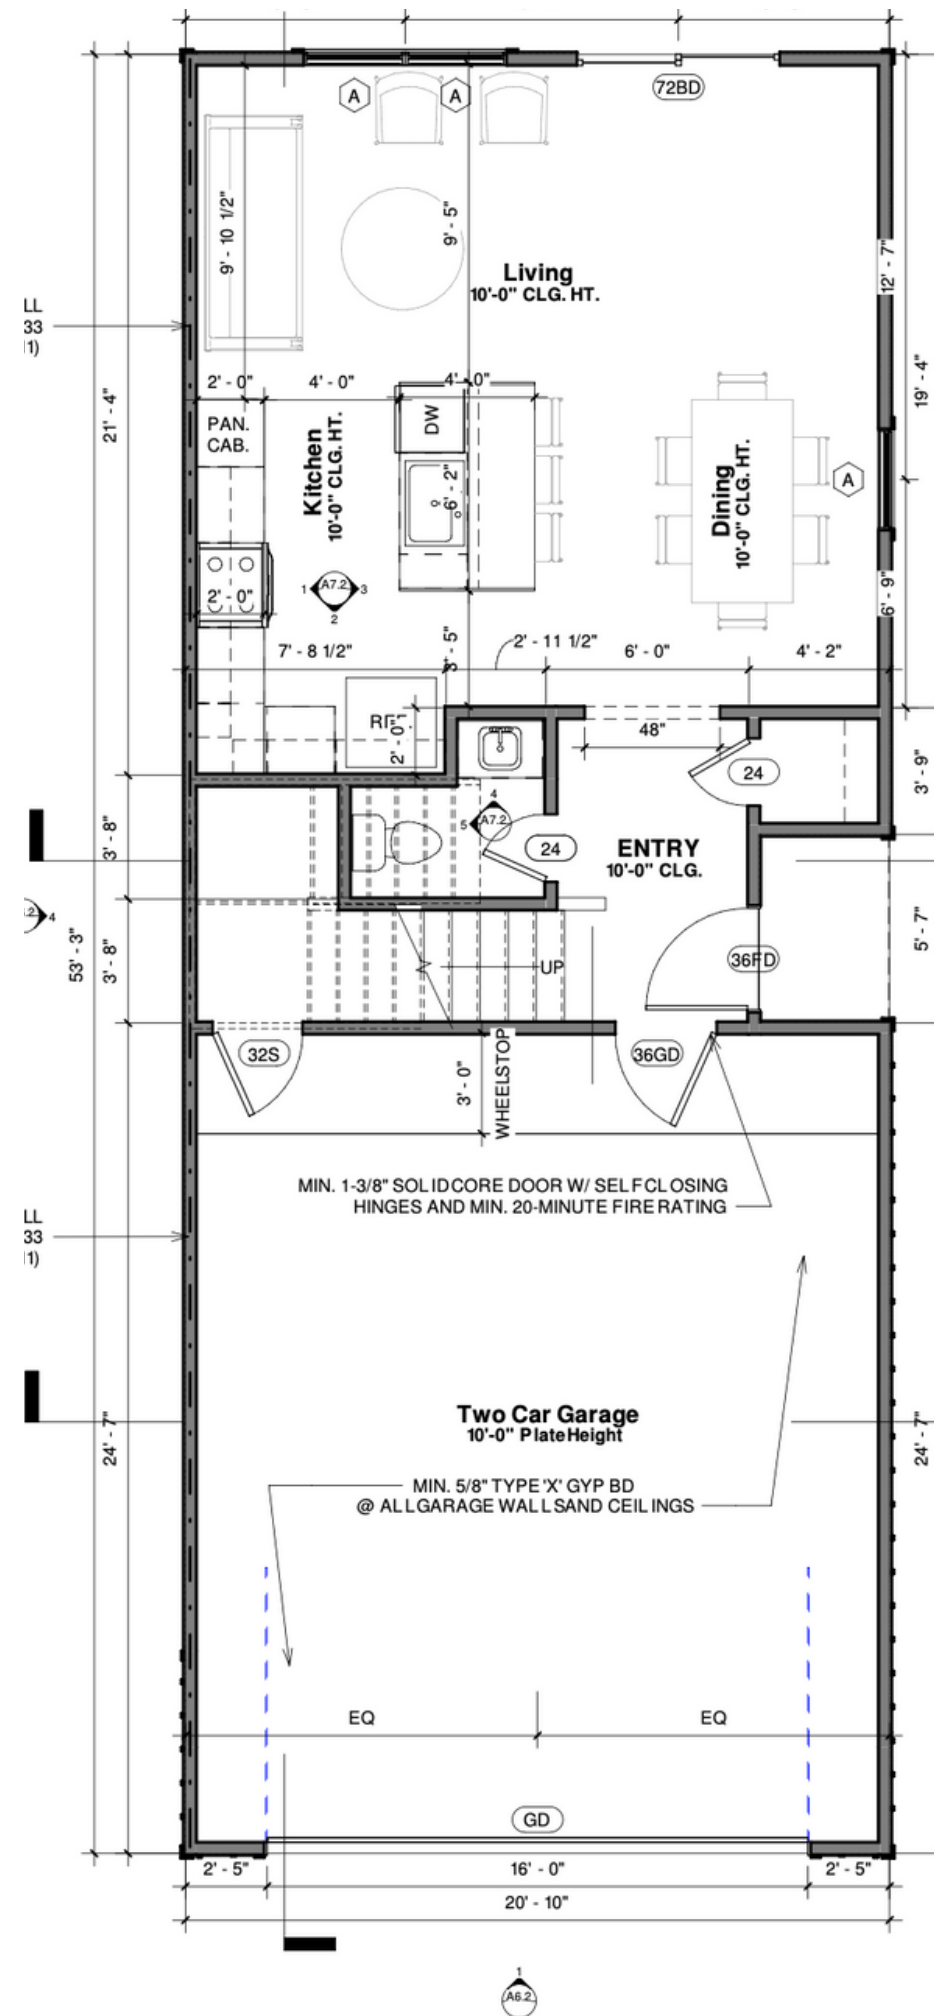

First Floor Plan
1/4" = 1'-0"

1-HR FIREWALL
PER UL U305
(SEE SHEET A11)

1-HR FIREWALL
PER UL U333
(SEE SHEET A11)

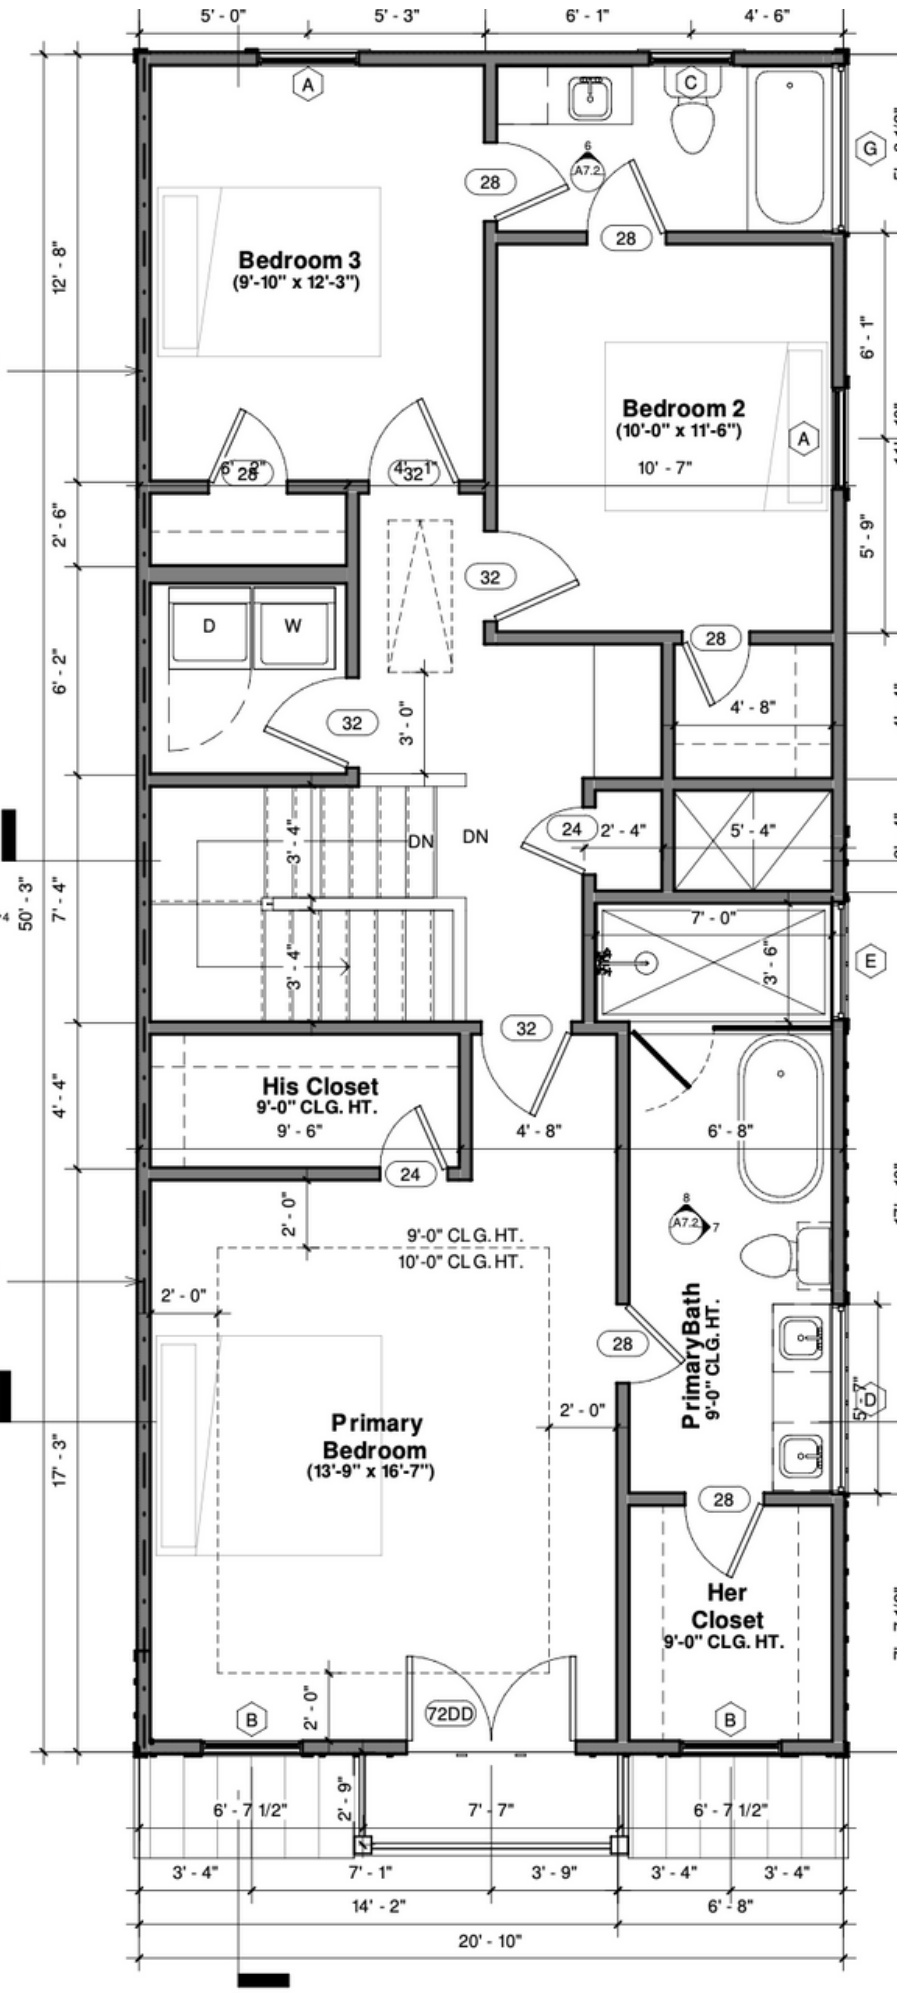

Second Floor Plan
1/4" = 1'-0"